
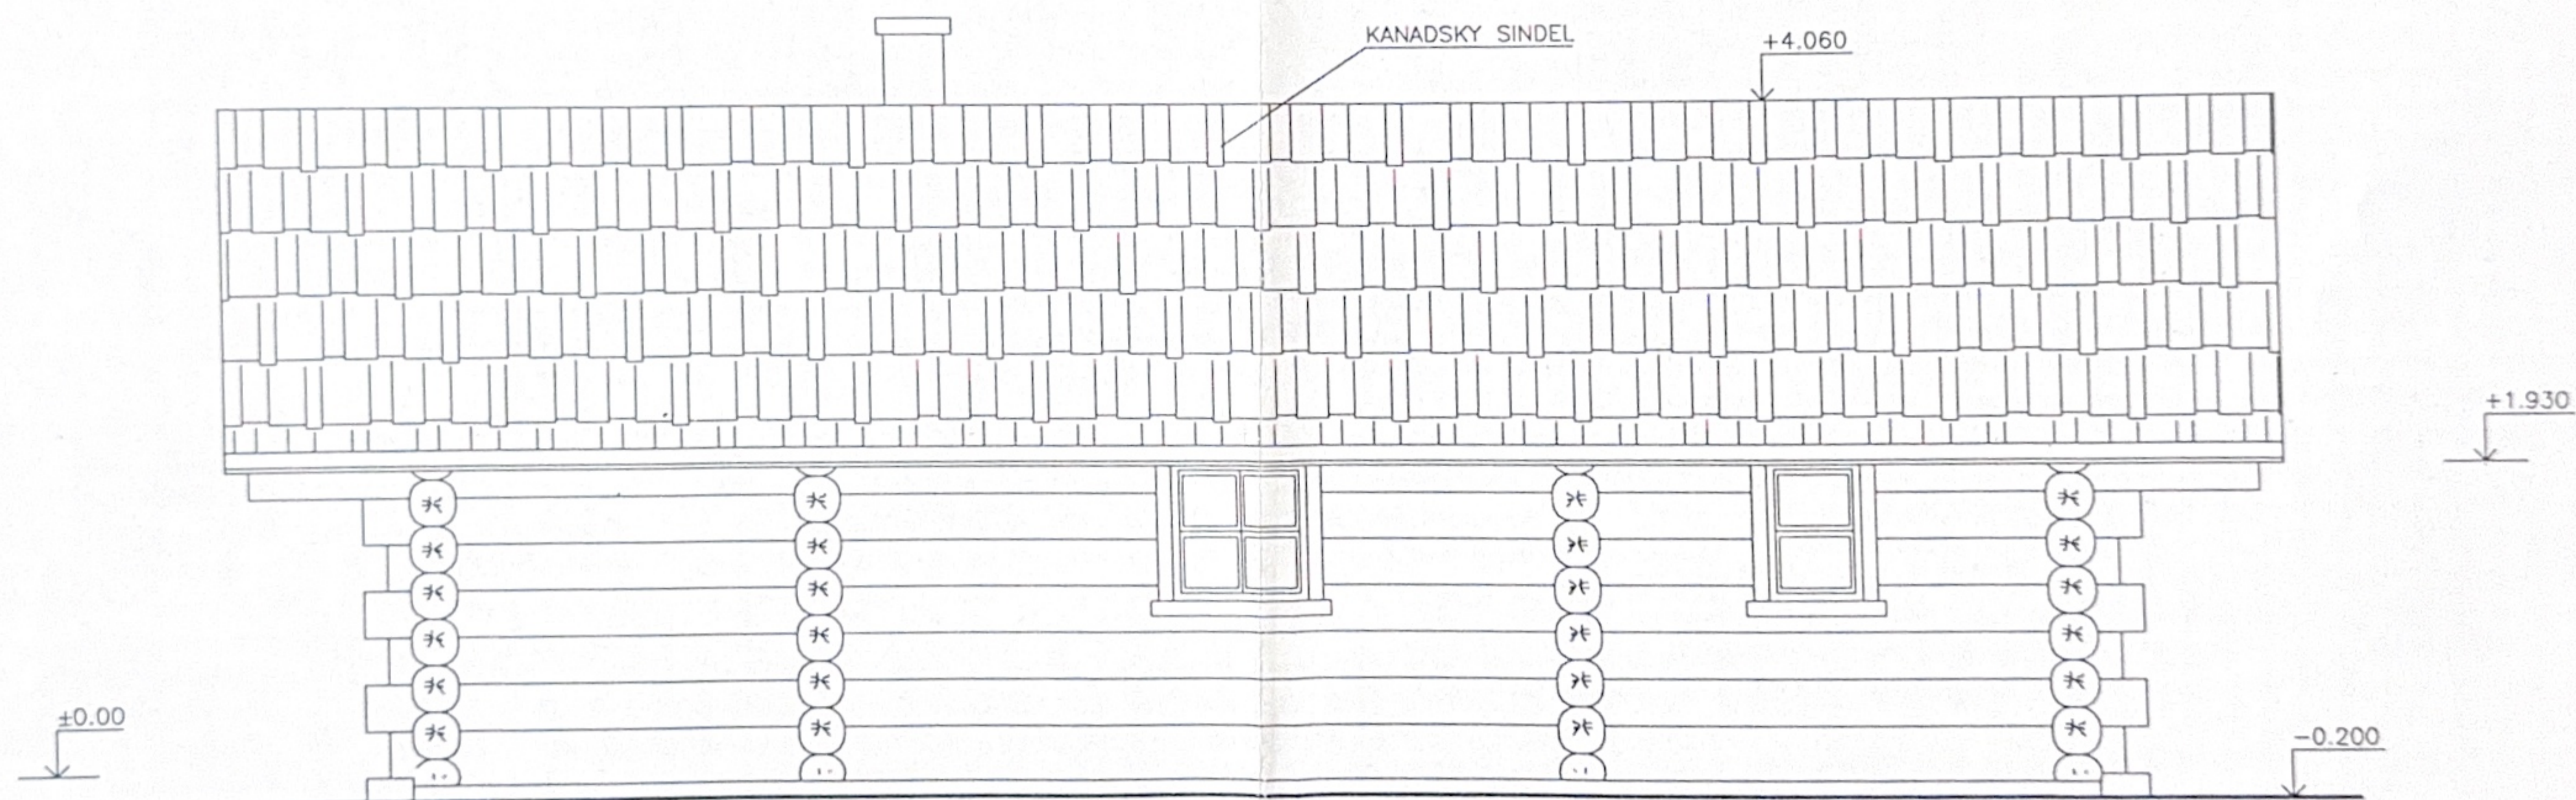


# POHLEDY

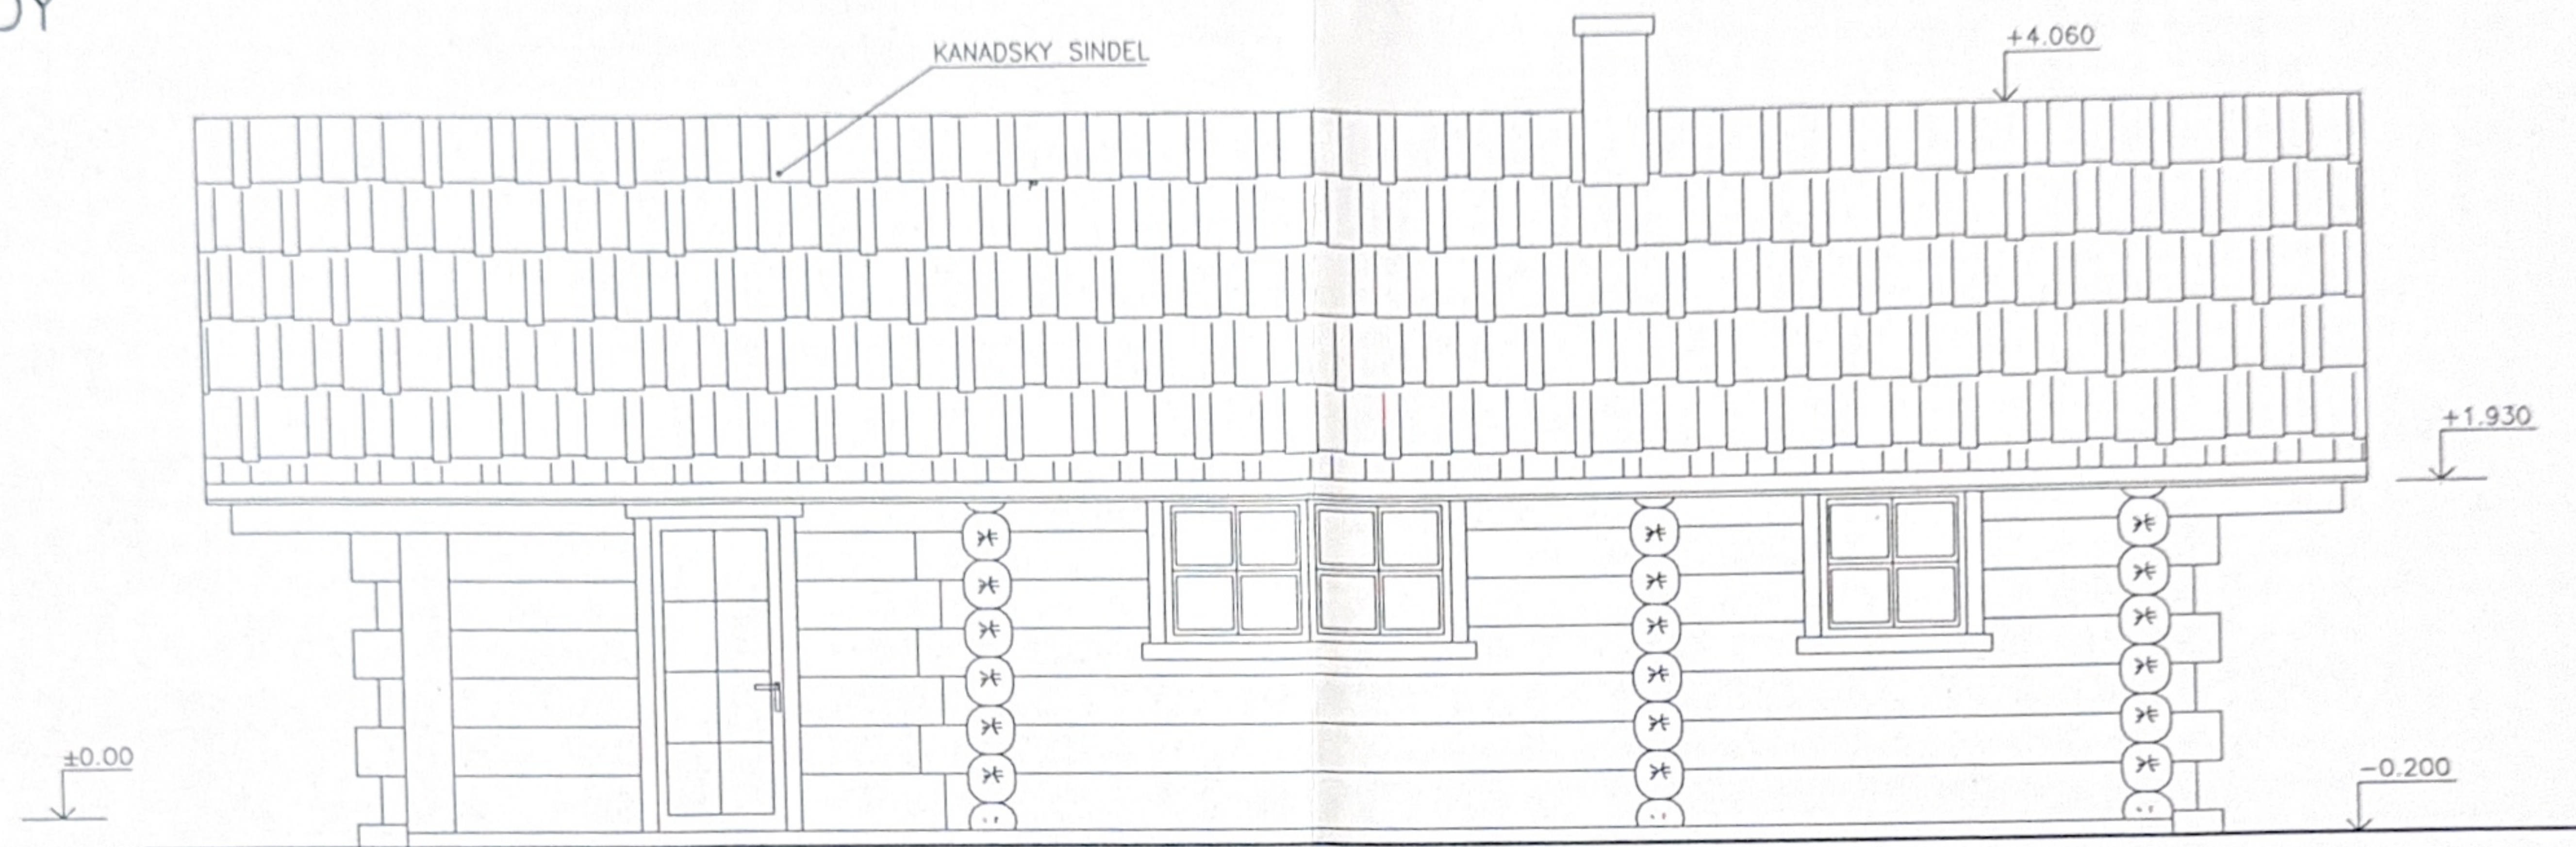

OKRES: C. Budejovice	STEVEBNIK: Pavel a Kristina Polakovi	DATUM: 11/2001	
KU: Jezenice	Herman 7	UCEL: PROVADECI PROJEKT	
VYPRACOVAL: ING. M. BLATECKY	Hluboka nad Vltavou	FORMAT: 2x44	
ZOD.PROJETANT: ING. M. BLATECKY	<b>Rekreacni dum</b>	MERITKO	CIS.VYKR.
POD LESEM 225 747 41 Branka u Opavy	<b>POHLEDY</b>	1:100	08