



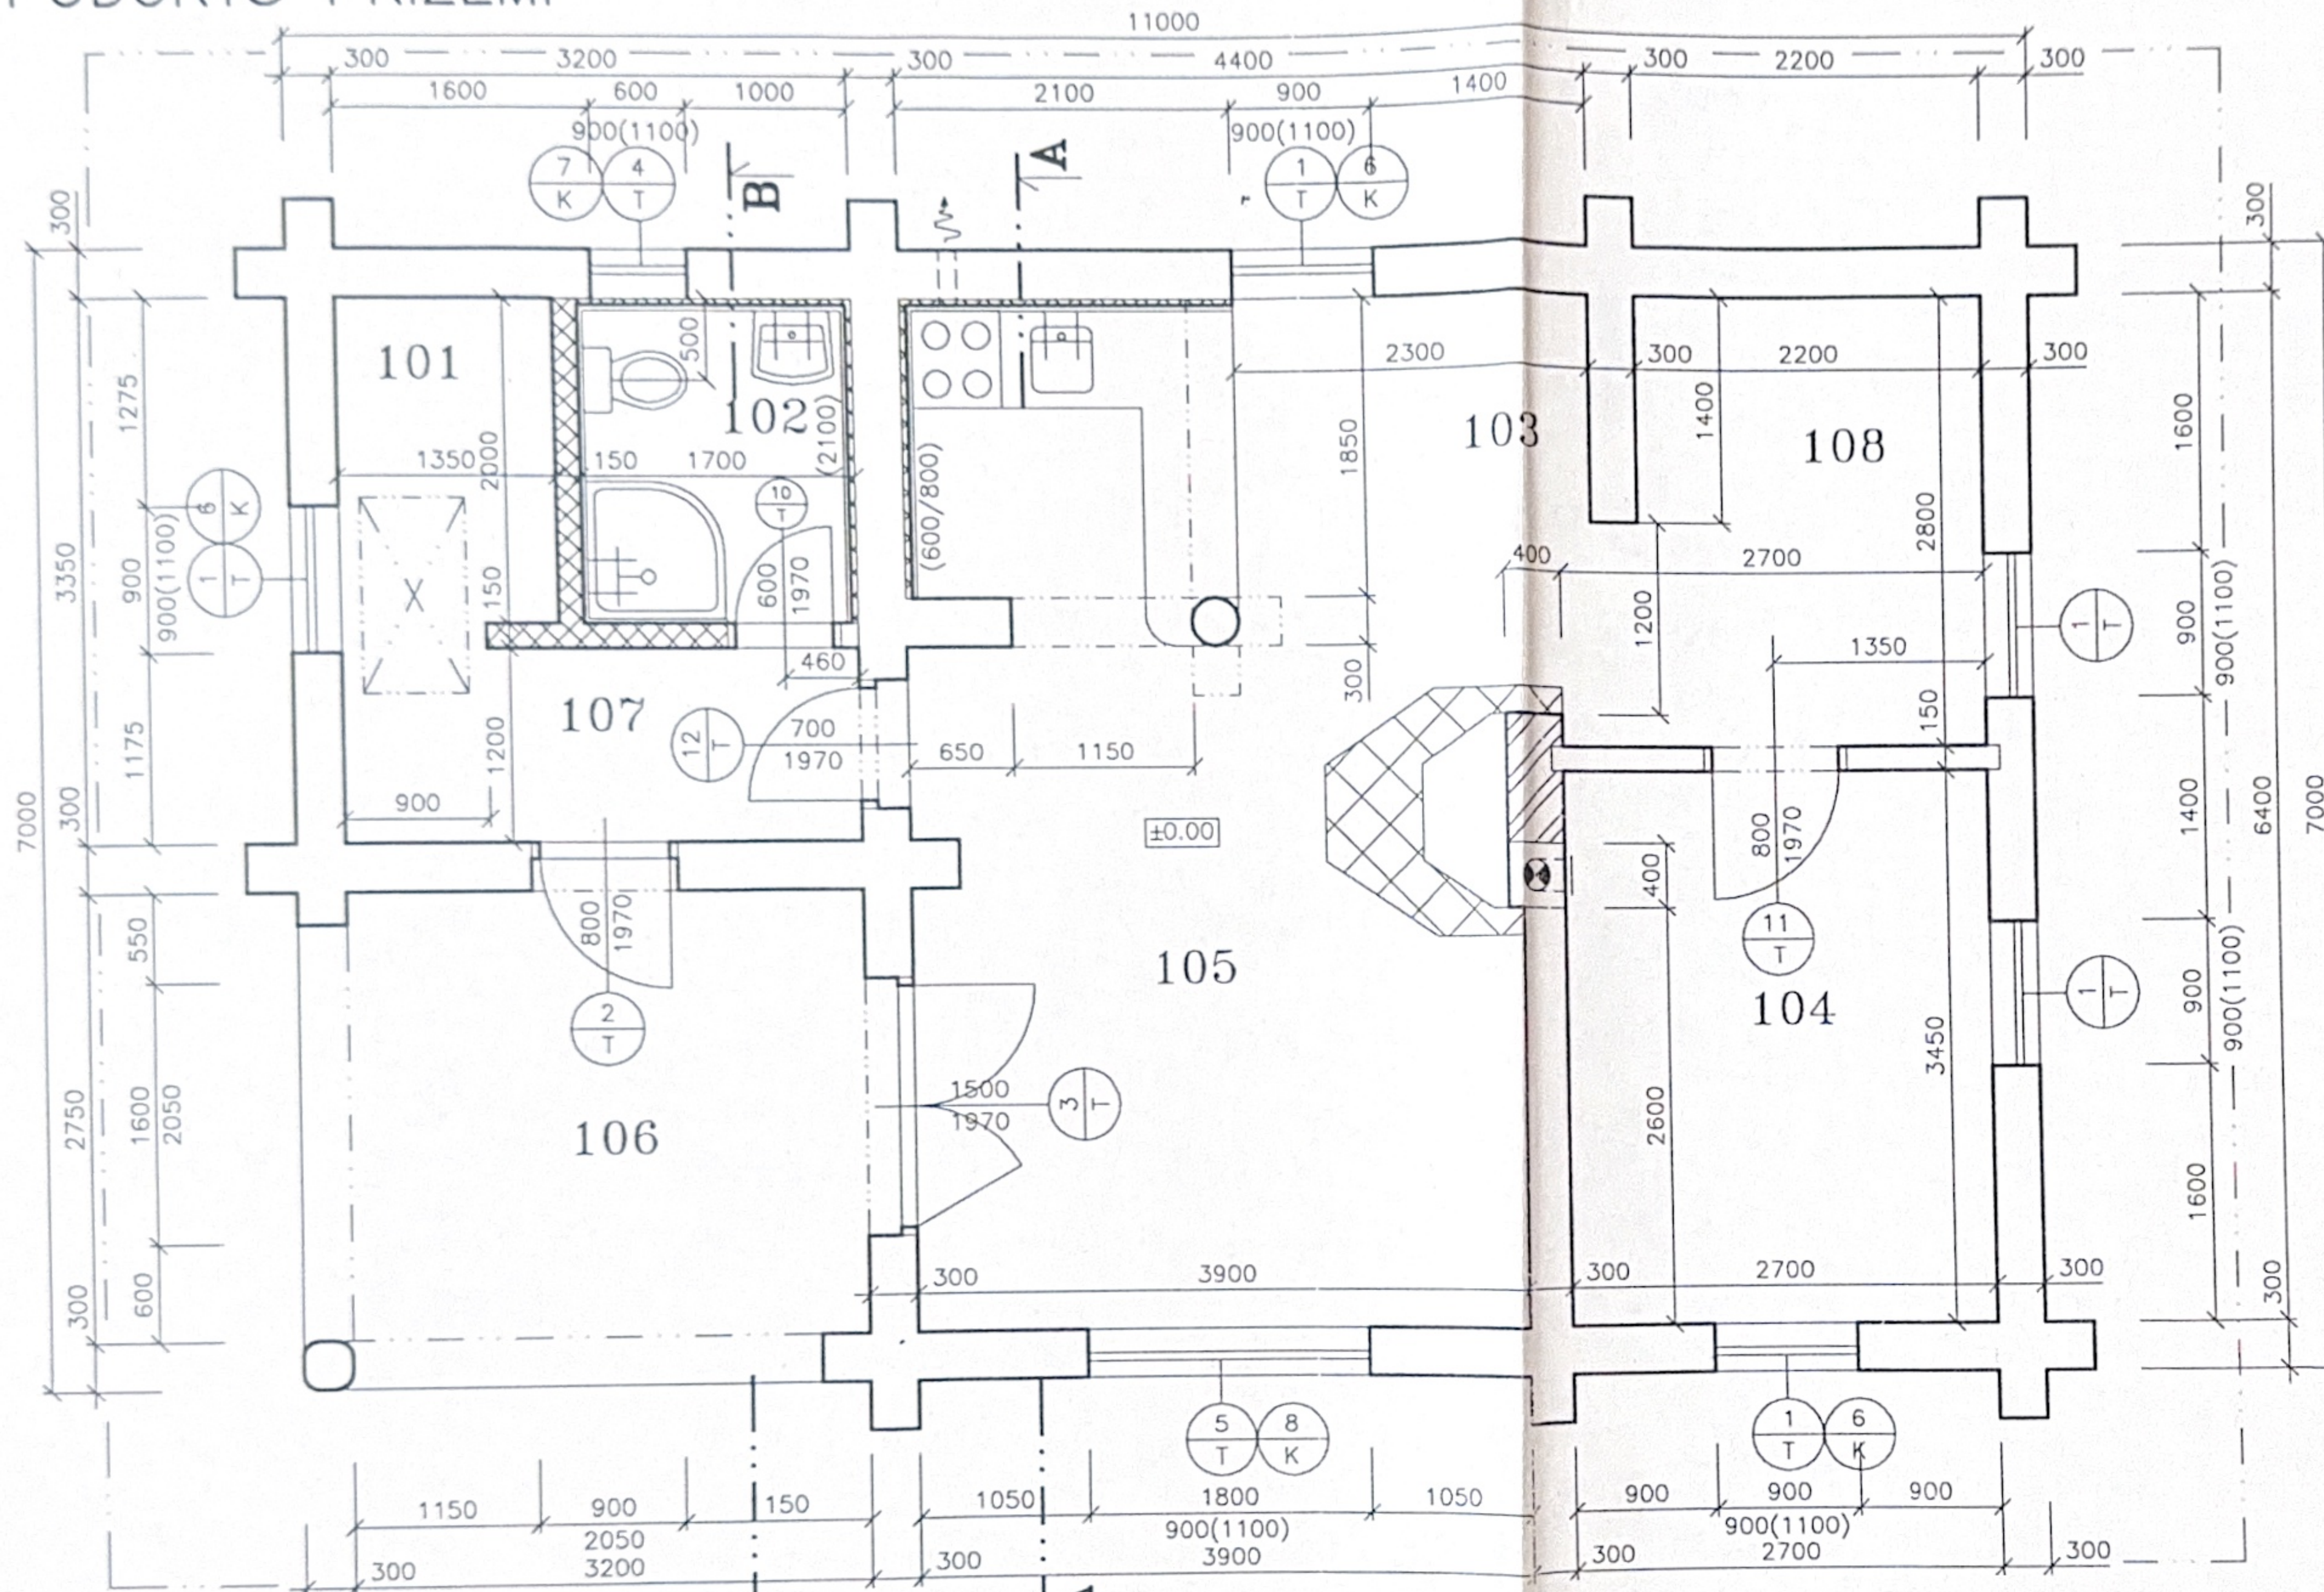


PUDORYS PRIZEMI

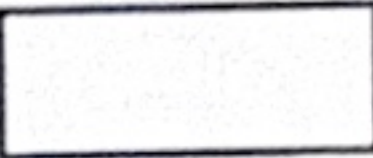

LEGENDA MATERIALU:

-  DREVO
-  SADROKARTON SYSTEM KNAUF
-  BETON C16/20
-  ZDIVO Z LOMOVEHO KAMENE NA MC 15

KOMIN JE TVOREN SYSTEMEM SCHIEDEL PRUMER 180 mm

POZNAMKA: NOSNE DREVENE STENY V KOUPELNE A KUCHYNI BUDOU OBLOZENY SADROKARTONEM VE STROPE SATNY BUDOU ZABUDOVANY VYKLAPECI SCHODY, S KTERYCH BUDE PRISTUP K BOJLERU ULOZENEMU NA STROPE NAD CHODBOU.

6/K PODOKNIK pozink plech tl. 0.63 mm RS 250 mm, sirka 940 mm

7/K PODOKNIK pozink plech tl. 0.63 mm RS 250 mm, sirka 640 mm

8/K PODOKNIK pozink plech tl. 0.63 mm RS 250 mm, sirka 1840 mm

POZNAMKA: VIDITELNE HRANY STROPNICH TRAMU A KROKVI NAD ROVINOU REZU NEJSOU ZOBRAZENY Z DUVOU PREHLEDNOSTI.

LEGENDA MISTNOSTI:

C.M.	UCEL MISTNOSTI	PLOCHA m ²	PODLAHA	POVRCH.UPRAVA
101	SATNA	2.70	KERAM. DLAZBA	SDK MALBA
102	KOUPELNA+WC	3.40	KERAM. DLAZBA	MALBA KERAM.OBKLD
103	KUCHYN+JIDELNA	10.65	KERAM. DLAZBA	KERAM. OBKLAD
104	LOZNICE	9.32	SELSKE PRKNO	
105	OBYVACI POKOJ	14.20	SELSKE PRKNO	
106	TERASA	10.32	KERAM. DLAZBA	
107	PREDSIN	4.78	KERAM. DLAZBA	SDK MALBA
108	LOZNICE	6.86	SELSKE PRKNO	

OKRES: C. Budejovice	STEVEBNIK: Pavel a Kristina Polakovi Herman 7	DATUM: 11/2001
KU: Jezenice		
VYPRACOVAL: ING. M. BLATECKY	Hluboka nad Vltavou	UCEL: PROVADECI PROJEKT
ZOD.PROJETANT: ING. M. BLATECKY	Rekreacni dum	FORMAT: 2x4
POD LESEM 225 747 41 Branka u Opavy	PUDORYS PRIZEMI	MERITKO CIS.VYKR.
		1:50 02