
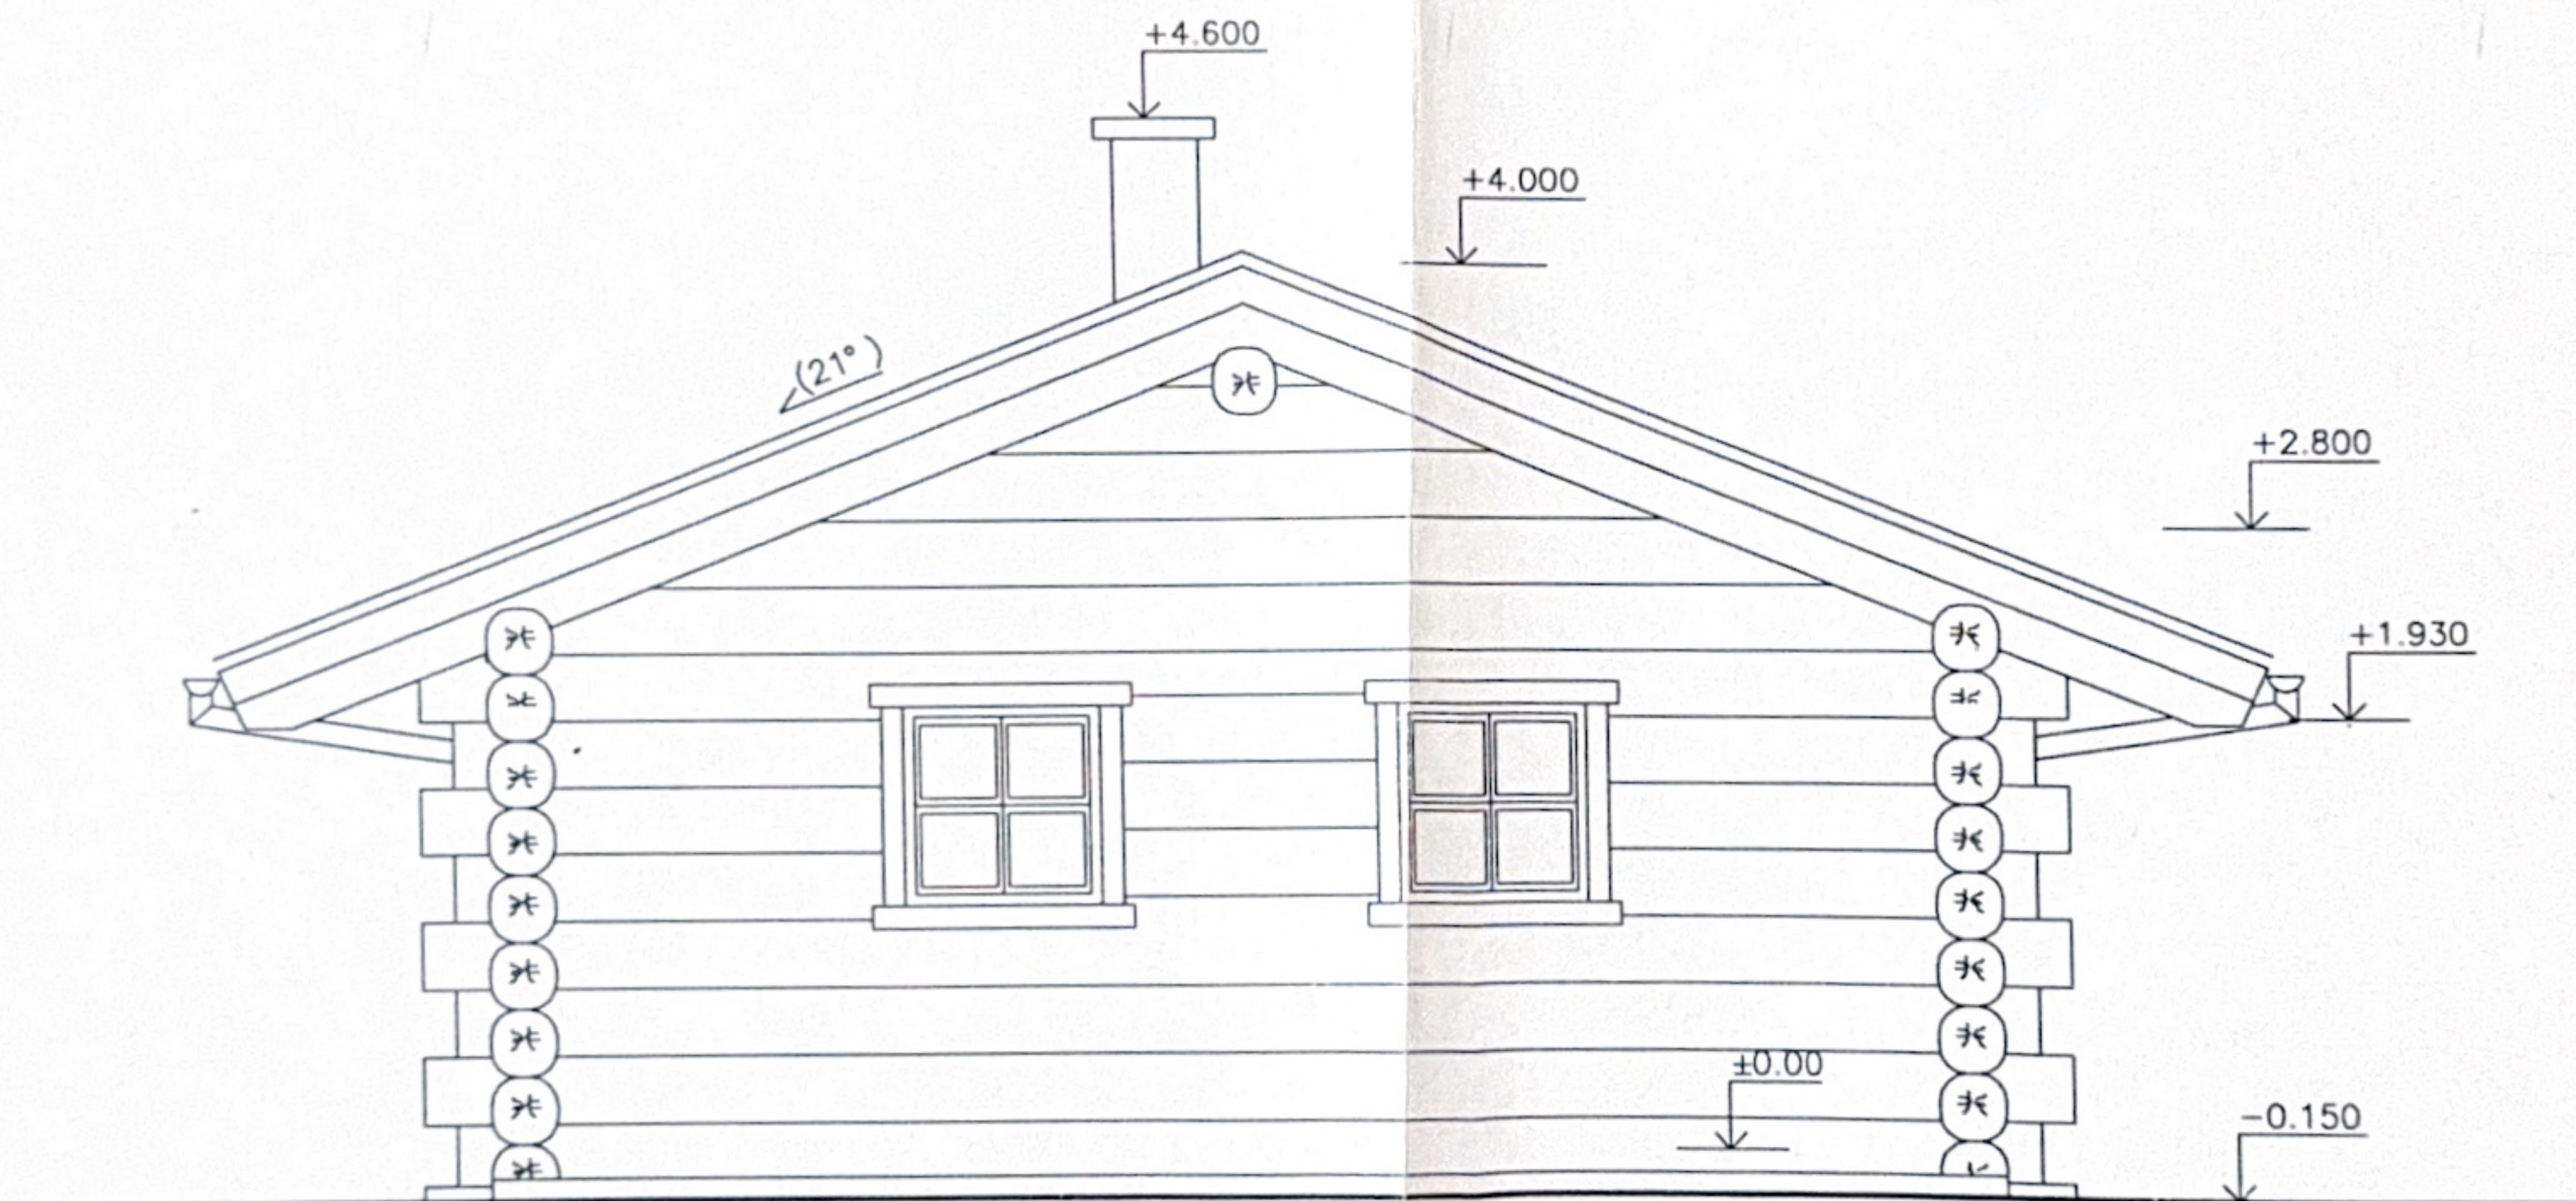


POHLEDY

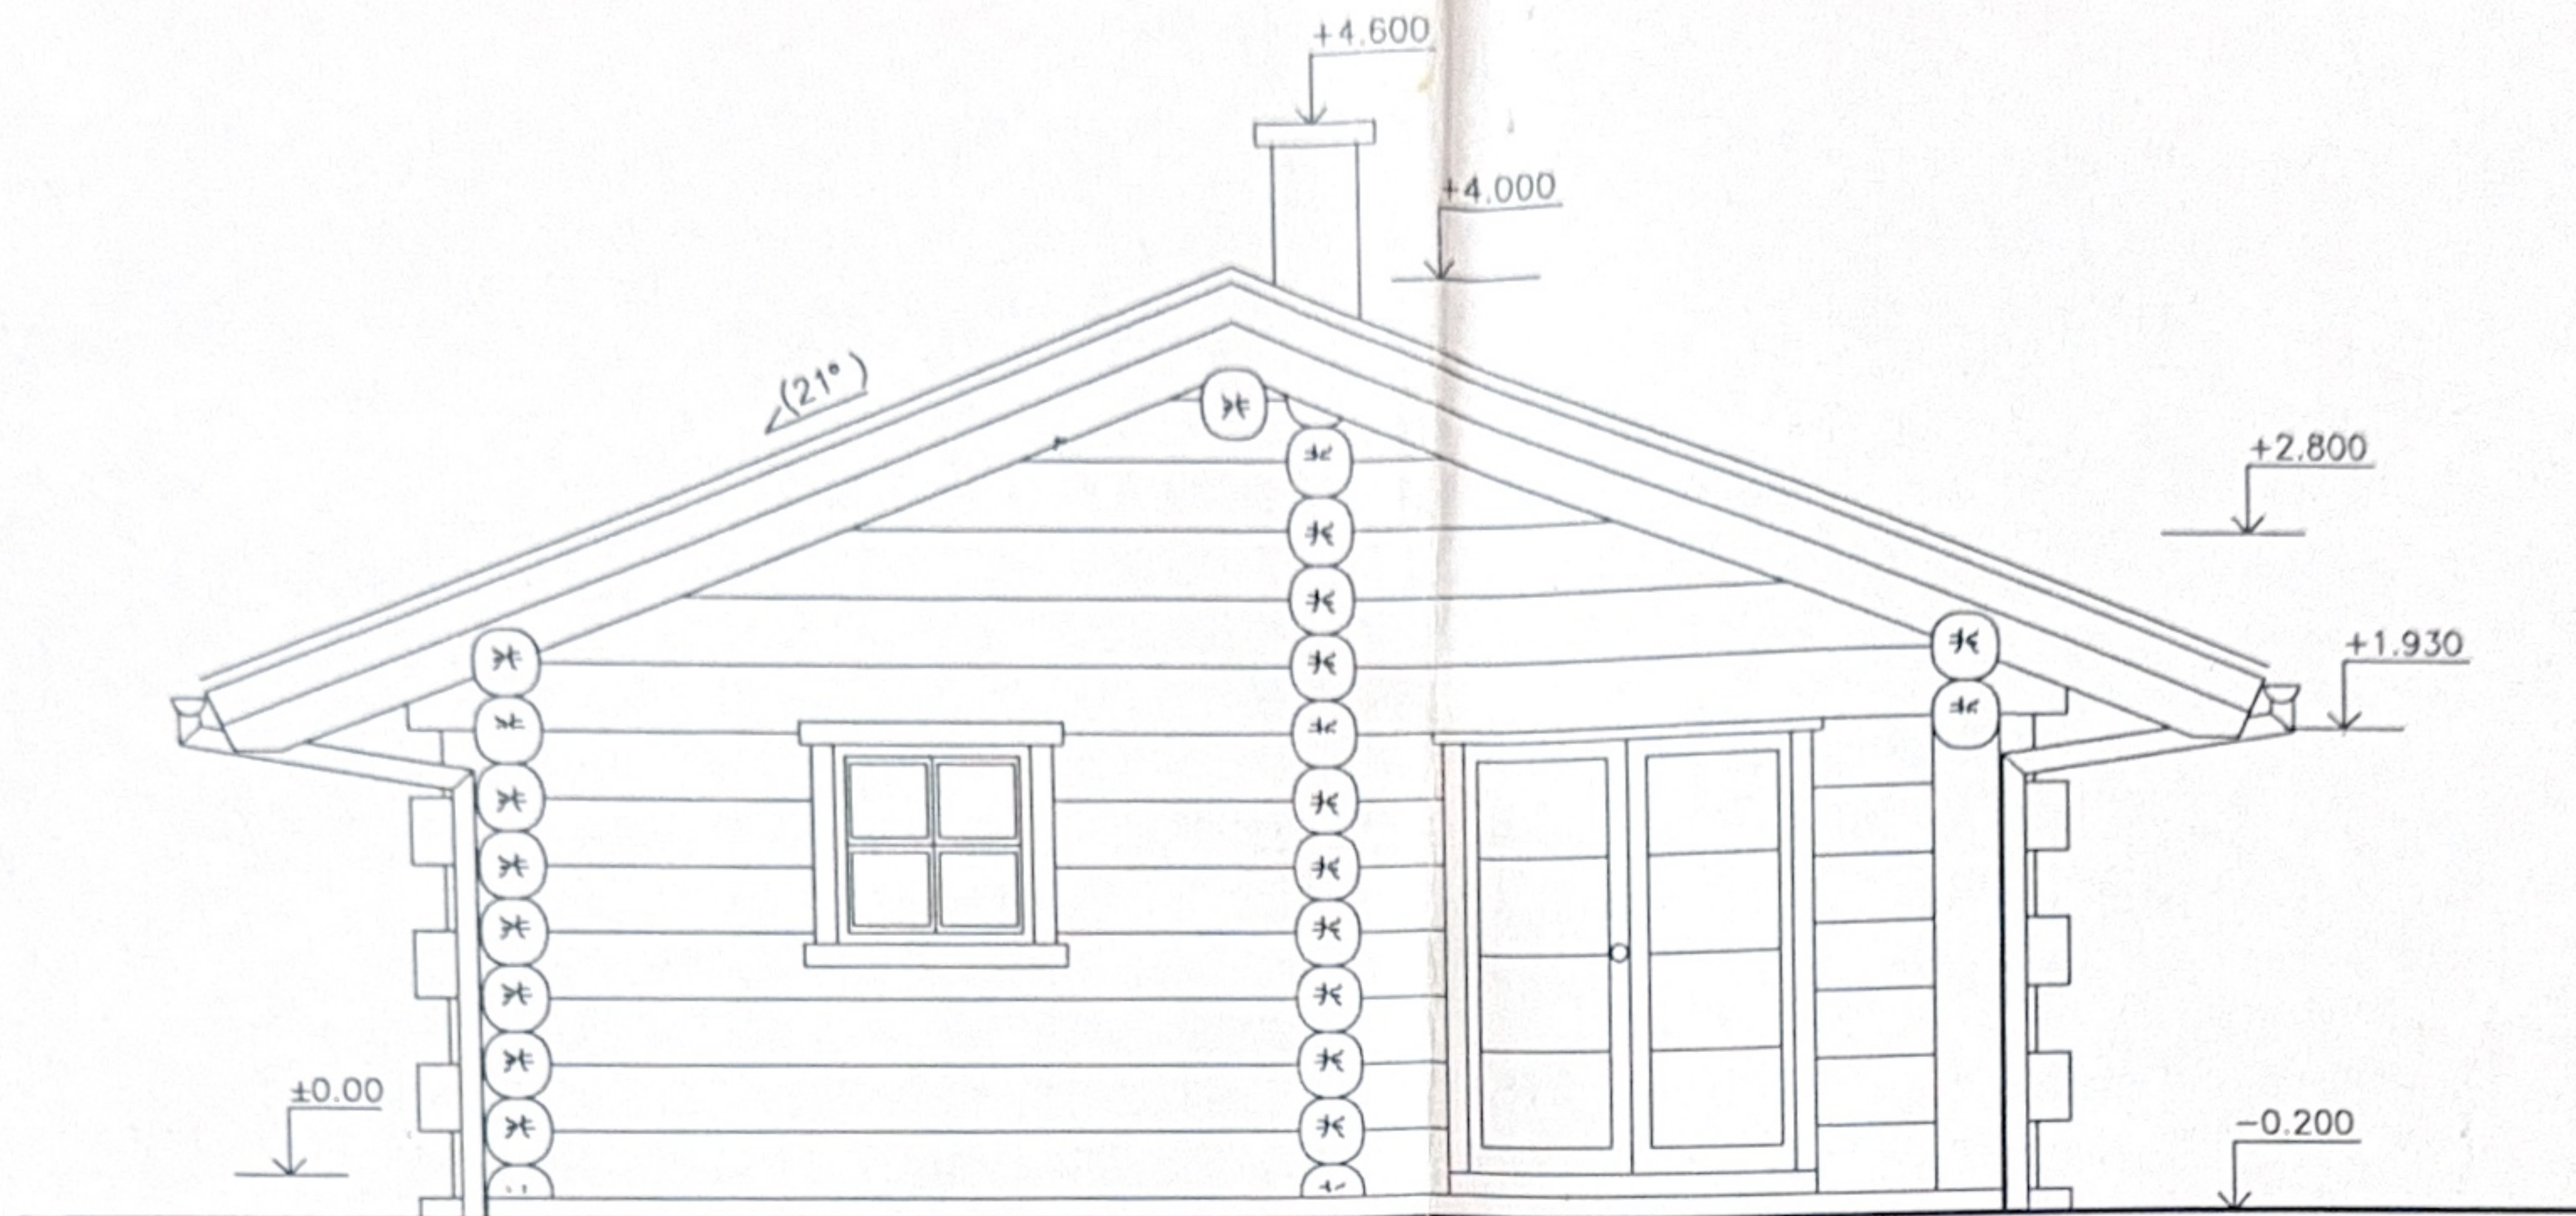

OKRES: C. Budejovice	STEBENIK: Pavel a Kristina Polakovi	DATUM: 11/2001	
KU: Jezenice	Herman 7	UCEL: PROVADECI PROJEKT	
VYPRACOVAL: ING. M. BLATECKY	Hluboka nad Vltavou	FORMAT: 2xA4	
ZOD.PROJETANT: ING. M. BLATECKY	Rekreacni dum	MERITKO	CIS.VYKR.
POD LESEM 225 747 41 Branka u Opavy	POHLEDY	1:100	09