



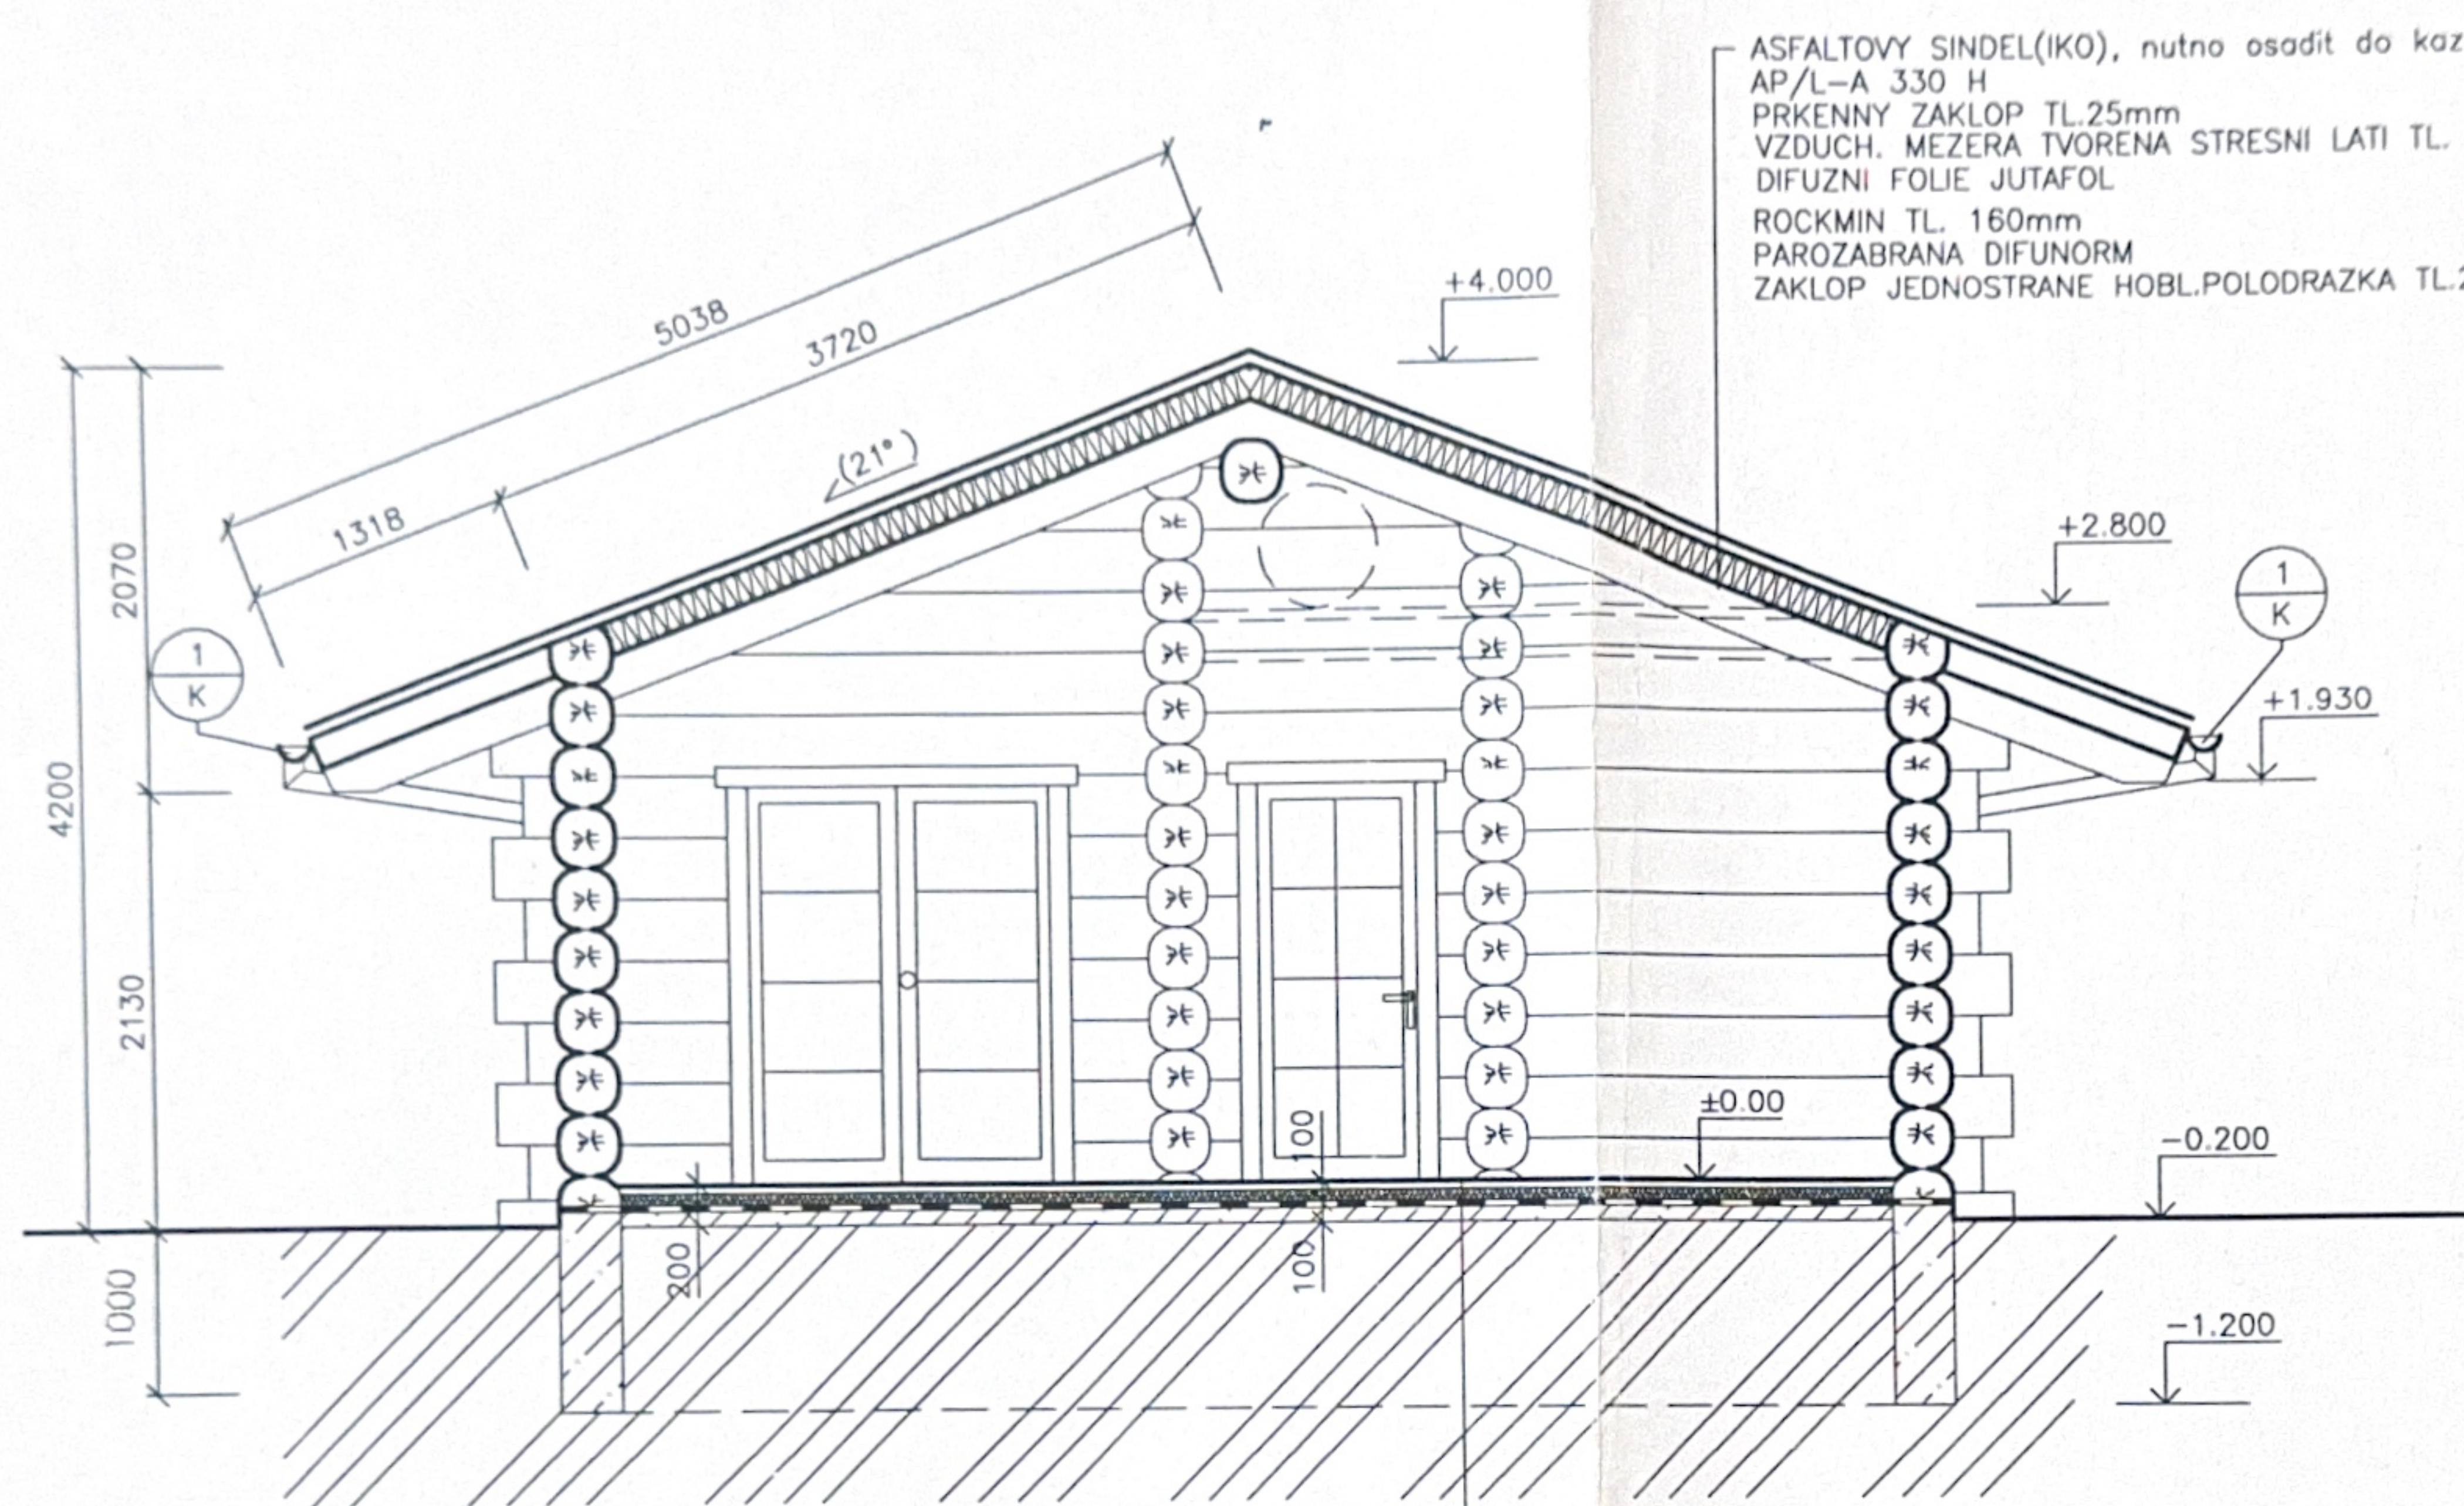

REZ A-A

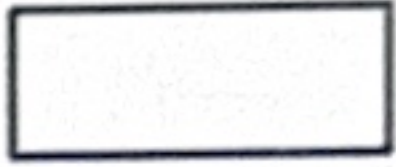

ASFALTOVY SINDEL(IK0), nutno osadit do kazdeho pole krokvi odvetravaci kusy
 AP/L-A 330 H
 PRKENNY ZAKLOP TL.25mm
 VZDUCH. MEZERA TVORENA STRESNI LATI TL. 30 mm
 DIFUZI FOLIE JUTAFOL
 ROCKMIN TL. 160mm
 PAROZABRANA DIFUNORM
 ZAKLOP JEDNOSTRANE HOBL.POLODRAZKA TL.25MM

LEGENDA MATERIALU:

-  DREVO
-  SADROKARTON SYSTEM KNAUF
-  BETON C16/20

KOMIN JE TVOREN SYSTEMEM SCHIEDEL
 PRUMER 180 mm

POPIS KLEMPIRSKYCH VYROBKU VIZ VYKRES
 C. 11 VYPIS REZIVA A KLEMP. VYROBKU

PODLAHOVE PALUBKY TL.30mm
 DREVENY ROST Z HRANOLU 60/60 A 600mm
 POD HRANOLEMI ROSTU POLOZIT G+H ISOVER SPT/G TL.22/20
 MEZI ROSTEM ROCKMIN TL.80mm
 HYDROIZOLACE SKLOBIT
 PODKLADNI BETON C12/15 VYTUZEN SVR. SITI 6.3/150x6.3/150

| | | | |
|--|--|----------------------------|-----------|
| OKRES: C. Budejovice | STEVEBNIK: Pavel a Kristina Polakovi Herman 7 | DATUM: 11/2001 | |
| KU: Jezenice | | UCEL: PROVADECI PROJEKT | |
| VYPRACOVAL: ING. M. BLATECKY | Hluboka nad Vltavou Rekreacni dum | FORMAT: 2xA4 | |
| ZOD.PROJETANT: ING. M. BLATECKY | | MERITKO | CIS.VYKR. |
| POD LESEM 225 747 41 Branka u Opavy | REZ A-A | 1:50 | 03 |