





ZAKLADY

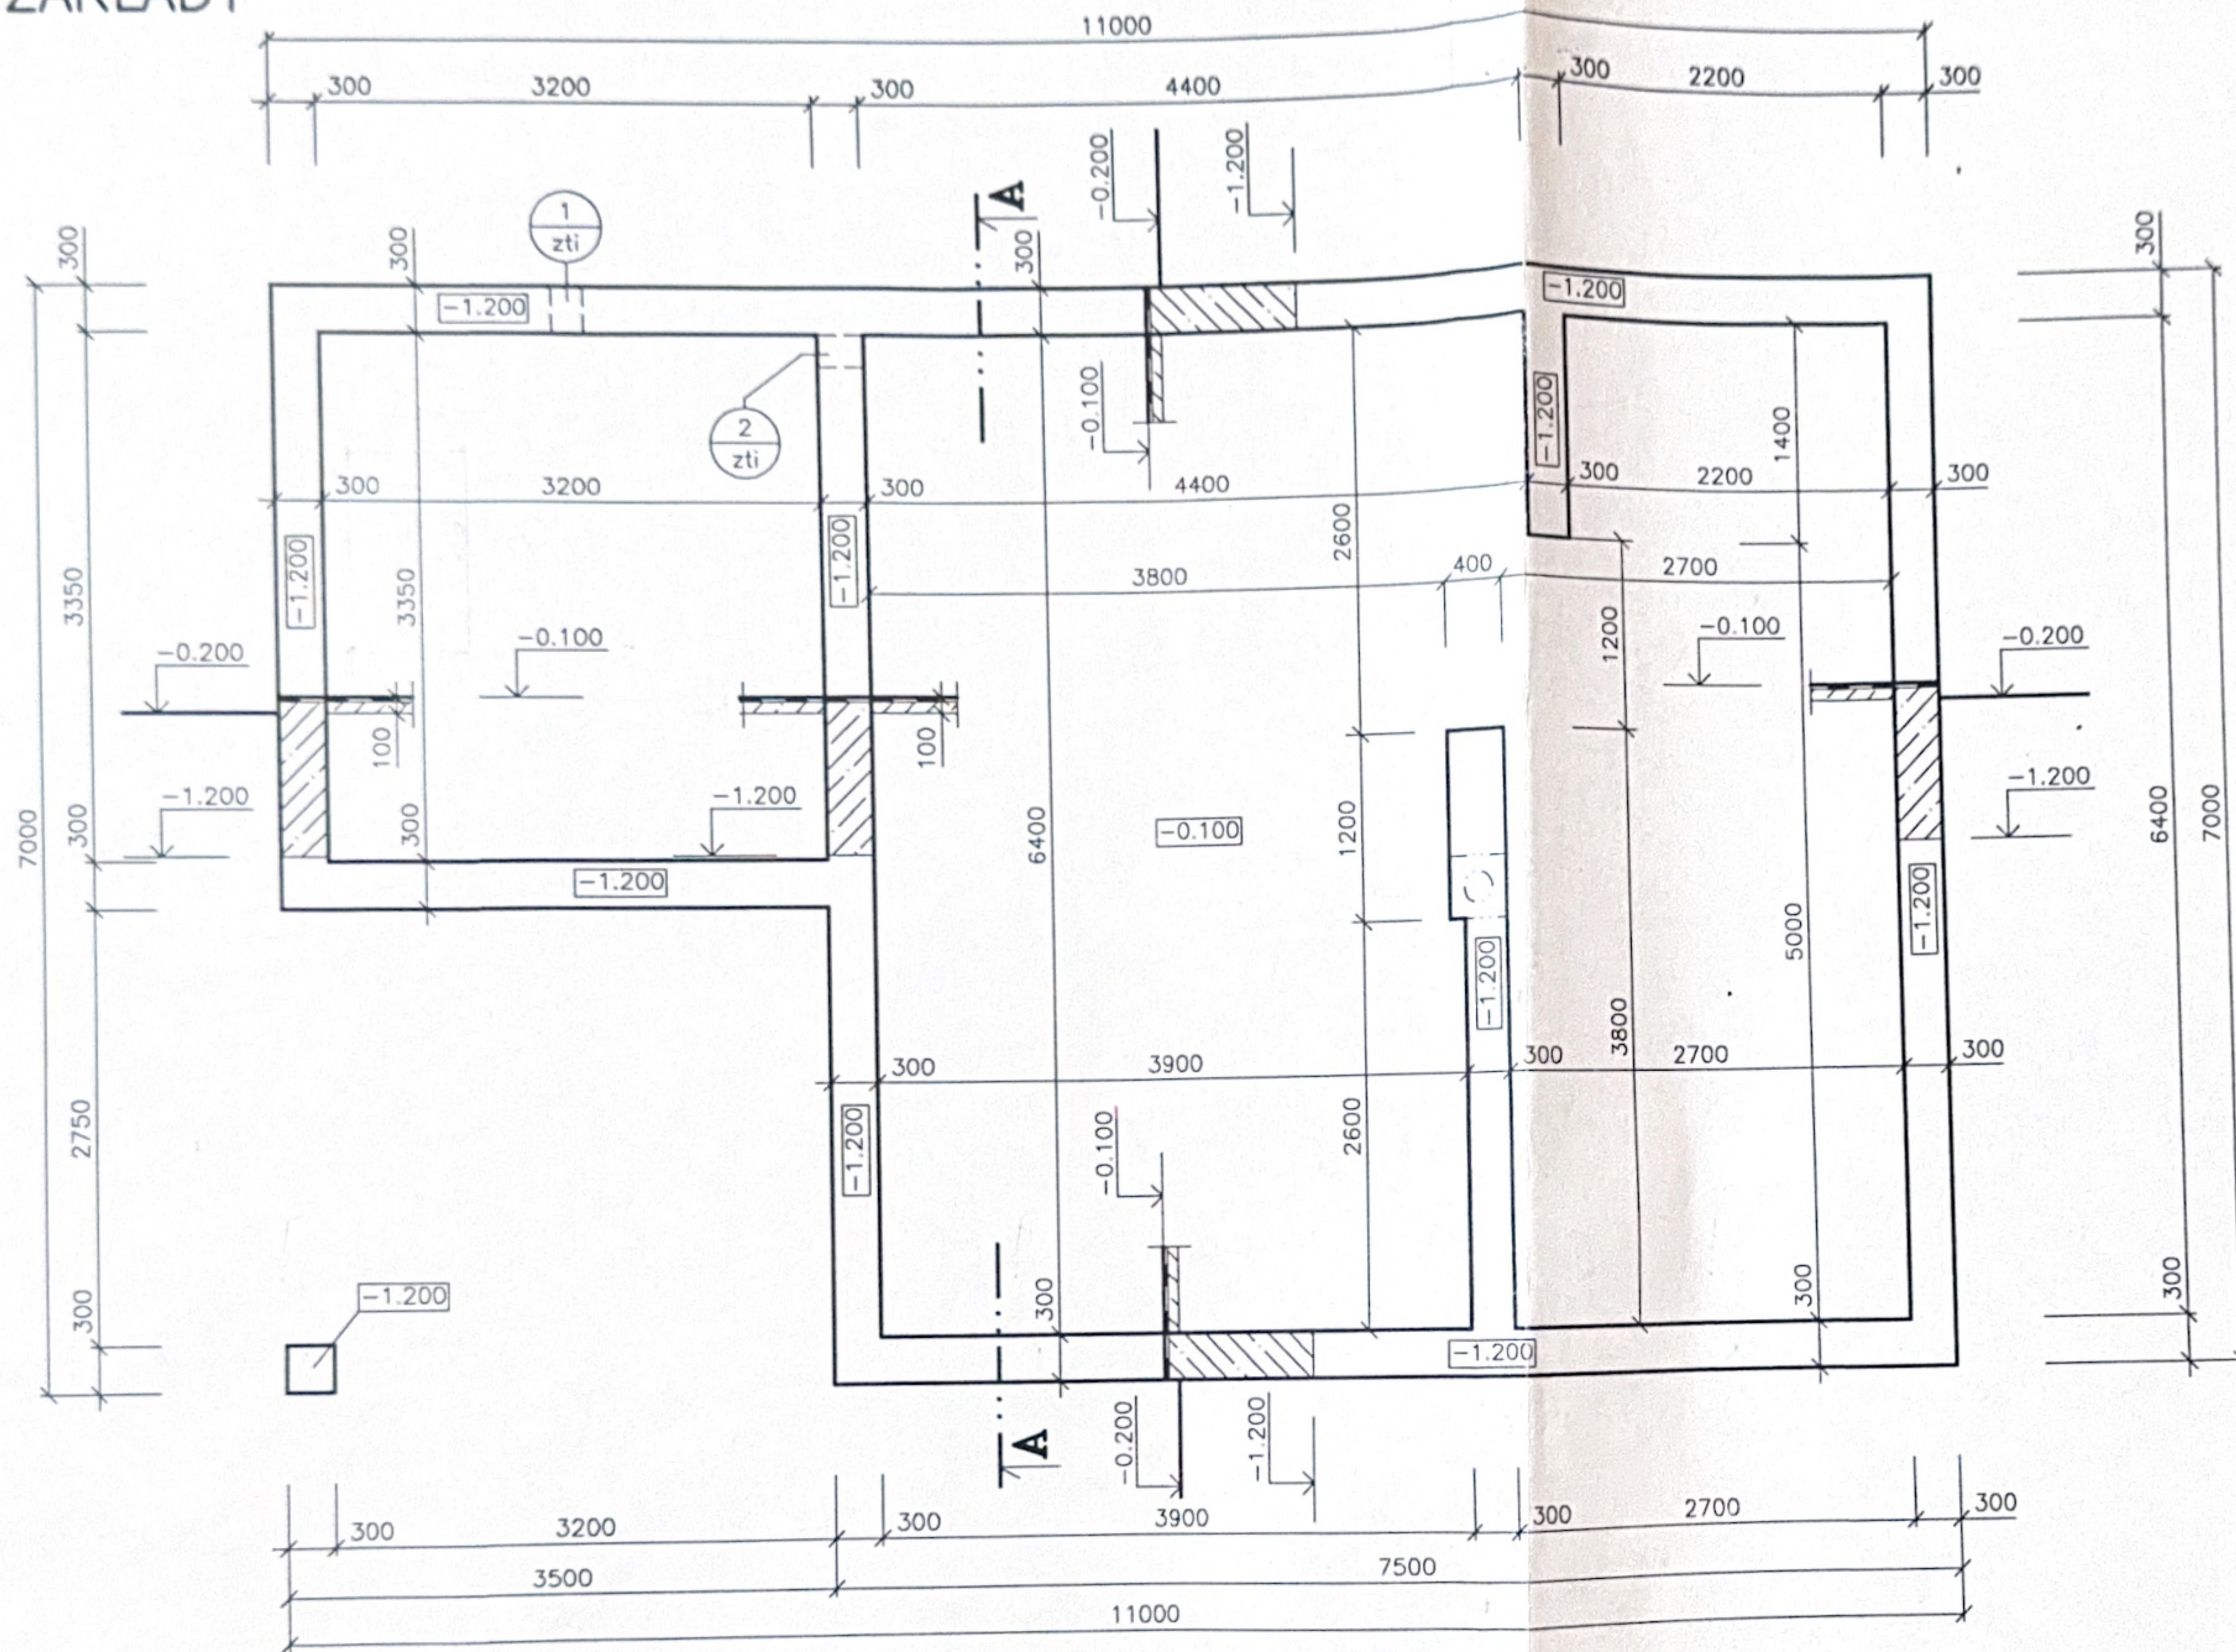

LEGENDA MATERIALU:

	DREVO
	SADROKARTON SYSTEM KNAUF
	BETON C16/20

POZNAMKA:

- ZAKLADOVE PASY SIRKY 400 a 300 mm, Z BETONU C16/20
 - PODKLADNI BETON TL. 100 mm SE SVAROVANOU SITOVINOOU 6.3/150 - 6.3/150 mm, BETON C16/20
 - IZOLACE PROTI ZEMNI VLHKOSTI - ASF, PASY SKLOBIT
 - PODKL. BETON NA TERASE OPATRIT NATEREM LADAX MONO
 - NA DNO ZAKL. SPARY POLOZIT ZEMNICI PASEK FeZn 4x30 mm
- 1/zti PROSTUP PRO KANALIZACI A VODU 200x200, v.k. dna -1.000
 2/zti PROSTUP PRO KANALIZACI 150x150 v.k. dna -0.900

OKRES: C. Budejovice	STEVEBNIK: Pavel a Kristina Polakovi Herman 7	DATUM: 11/2001	
KU: Jezenice	Hluboka nad Vltavou Rekreacni dum	UCEL: PROVADECI PROJEKT	
VYPRACOVAL: ING. M. BLATECKY		FORMAT: 2xA4	MERITKO CIS.VYKR.
ZOD.PROJETANT: ING. M. BLATECKY	ZAKLADY	1:50	
POD LESEM 225 747 41 Branka u Opavy			